


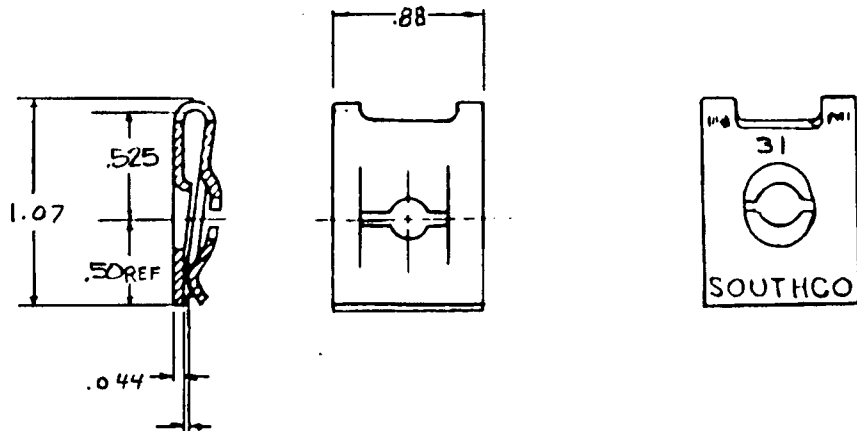

SOUTHCO No. 17 FASTENER  
 \*U\* TYPE RECEPTACLE RANGE .191 TO .240

DATE	DRAWN	CHKD	SCALE	DRAWING NUMBER
2-8 60	TPS.	D.S.T.	N.T.S.	J-17-2-31

REV. LET.	DATE	BY-CHKD	REVISIONS	PART No.	MATERIAL	FINISH	QTY	DATE
K	9-19-89	TAD	PRN 17-106 (SEE RECORD DWG.)	17-10031-11	1064-STEEL	DACROTIZED		
L	5-Mar-93	JTB	PRN/S-1-03					5-15-93



FOR PANELS  
 .191 TO .240  
 THICK